



DISTRICT BOUNDARY MAP
BEEBE DRAW FARMS METROPPOLITAN DISTRICT NO. 2
SITUATE IN SECTIONS 3, 4, 5, 8, 9, 10, 15 AND 17, TOWNSHIP 3 NORTH,
RANGE 65 WEST OF THE 6TH P.M., WELD COUNTY, COLORADO.

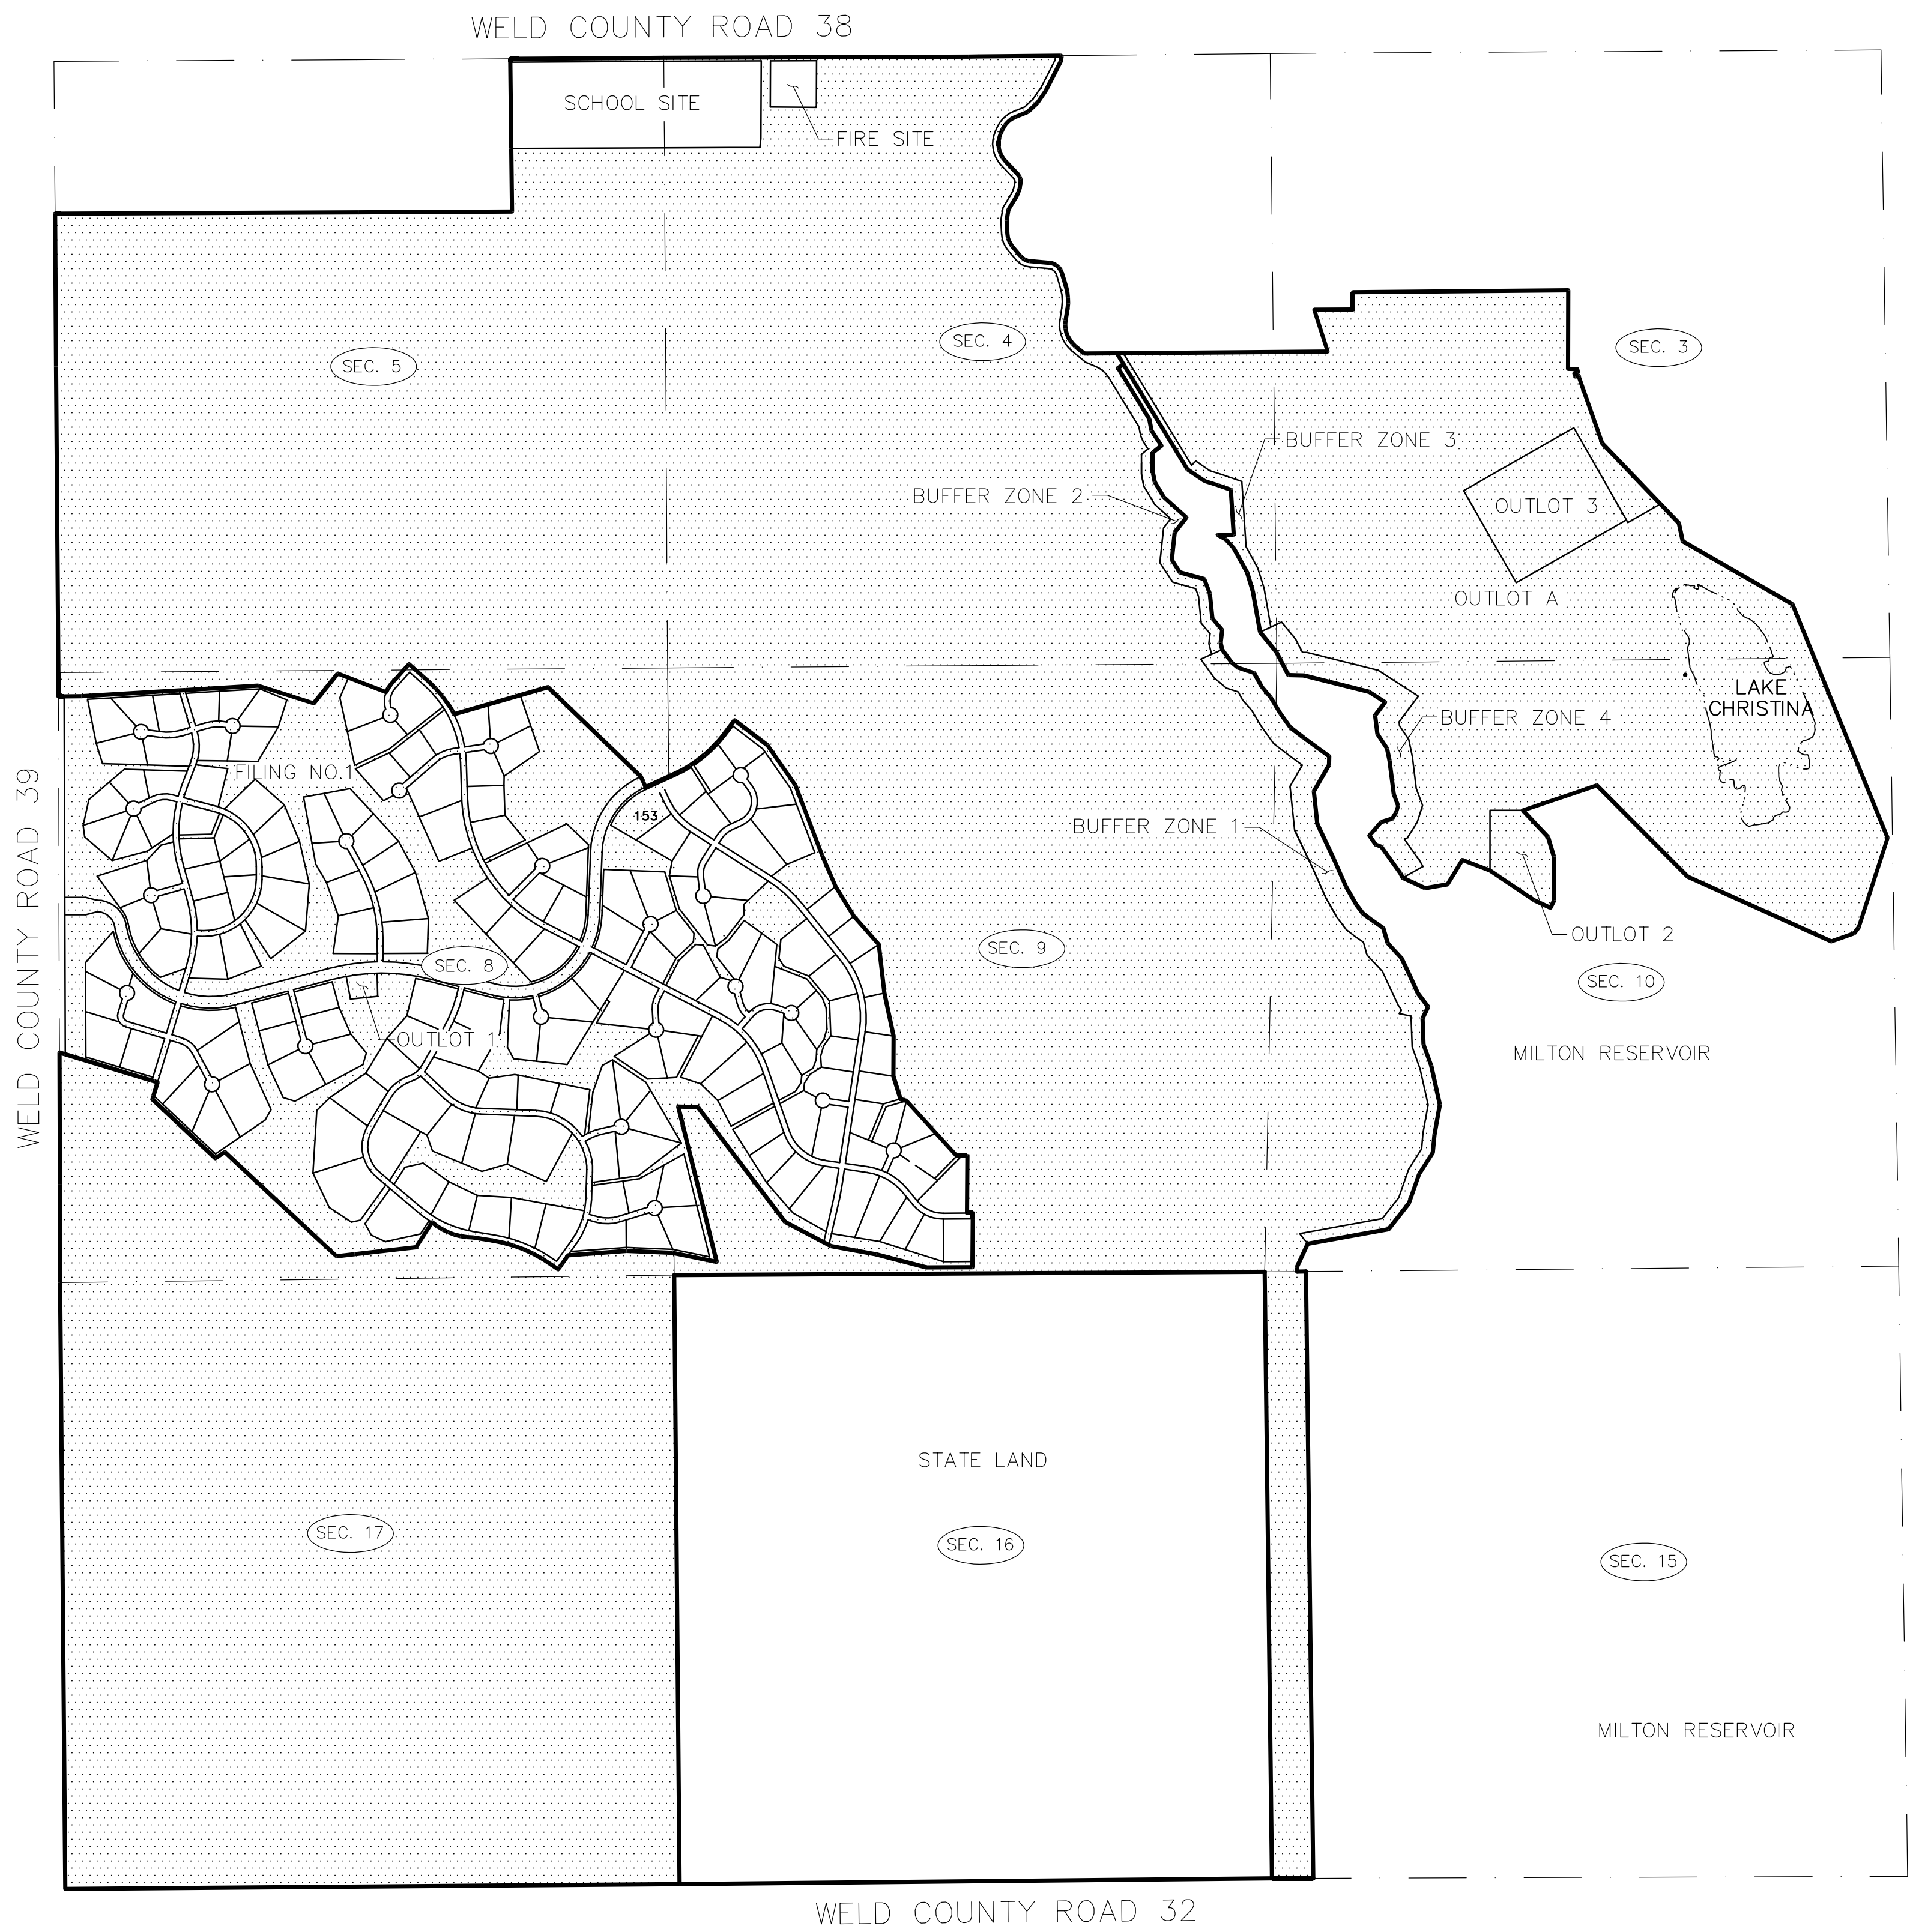

BEEBE DRAW FARMS METROPOLITAN DISTRICT NO. 2

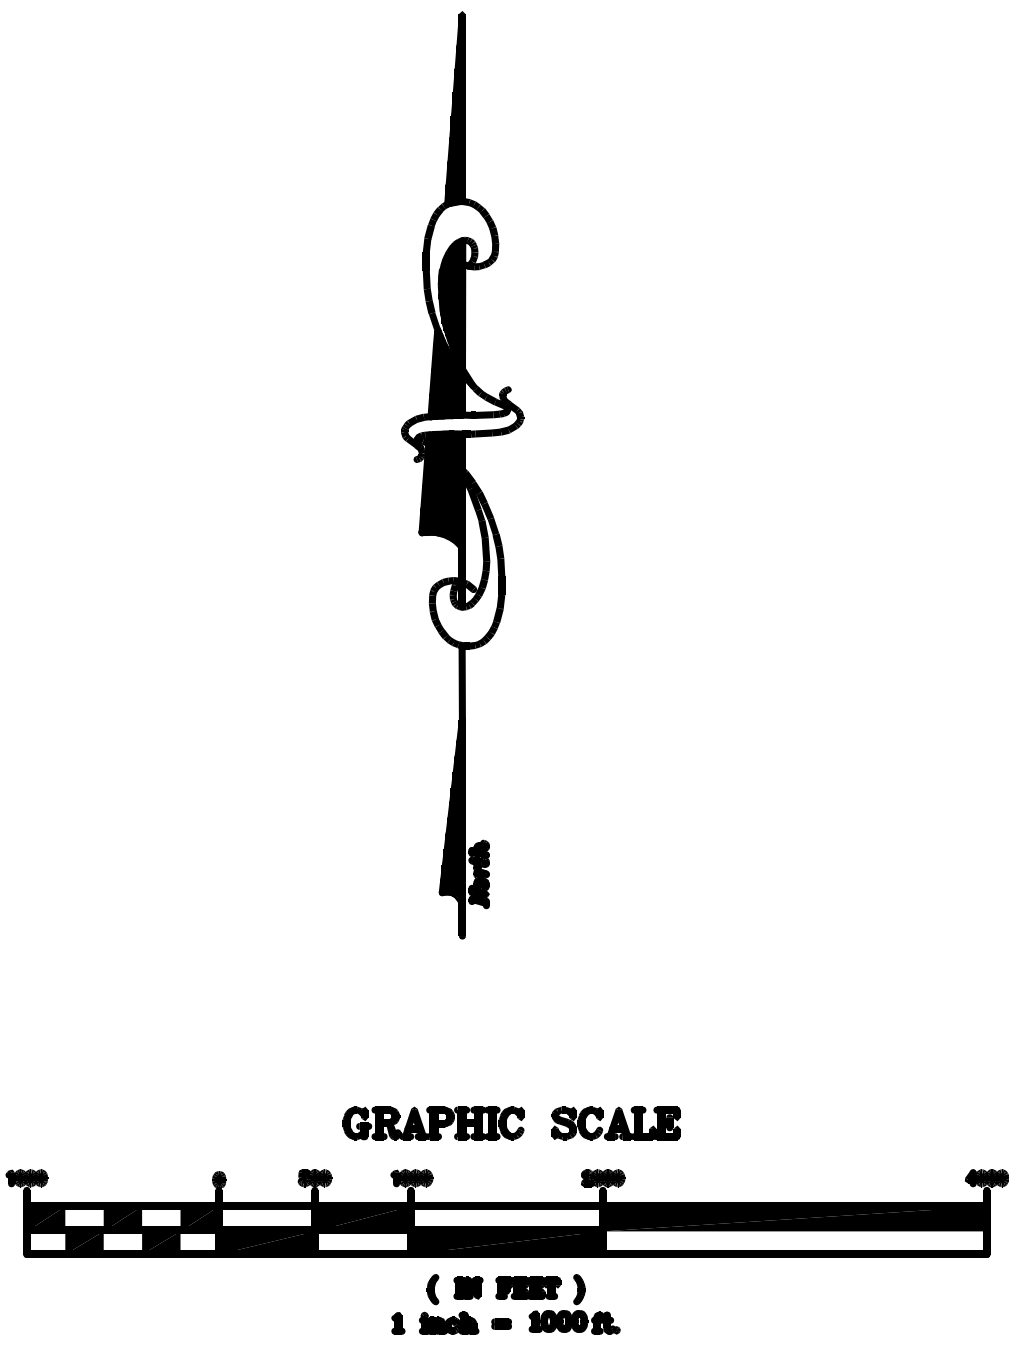

PROJECT NO.
TC120602

NO.	REVISIONS	DESCRIPTION	DATE	BY
1			8/27/16	
2				
3				
4				
5				
6				

TAMARACK
8840 W. COLFAX AVE.
LAKEWOOD, CO 80214
www.TamarackConsultingLLC.com
GIS Services | Land Surveying
Civil Engineering

BEEBE DRAW FARMS METRO. DIST.
DISTRICT BOUNDARY MAP
DISTRICT NO. 2
WELD COUNTY, COLORADO

DATE: 8/27/15
DESIGNED BY:
DRAWN BY: M. FRANK
CHECKED BY: M. FRANK
RECORD DRAWING DATE:

SHEET NO.
1