

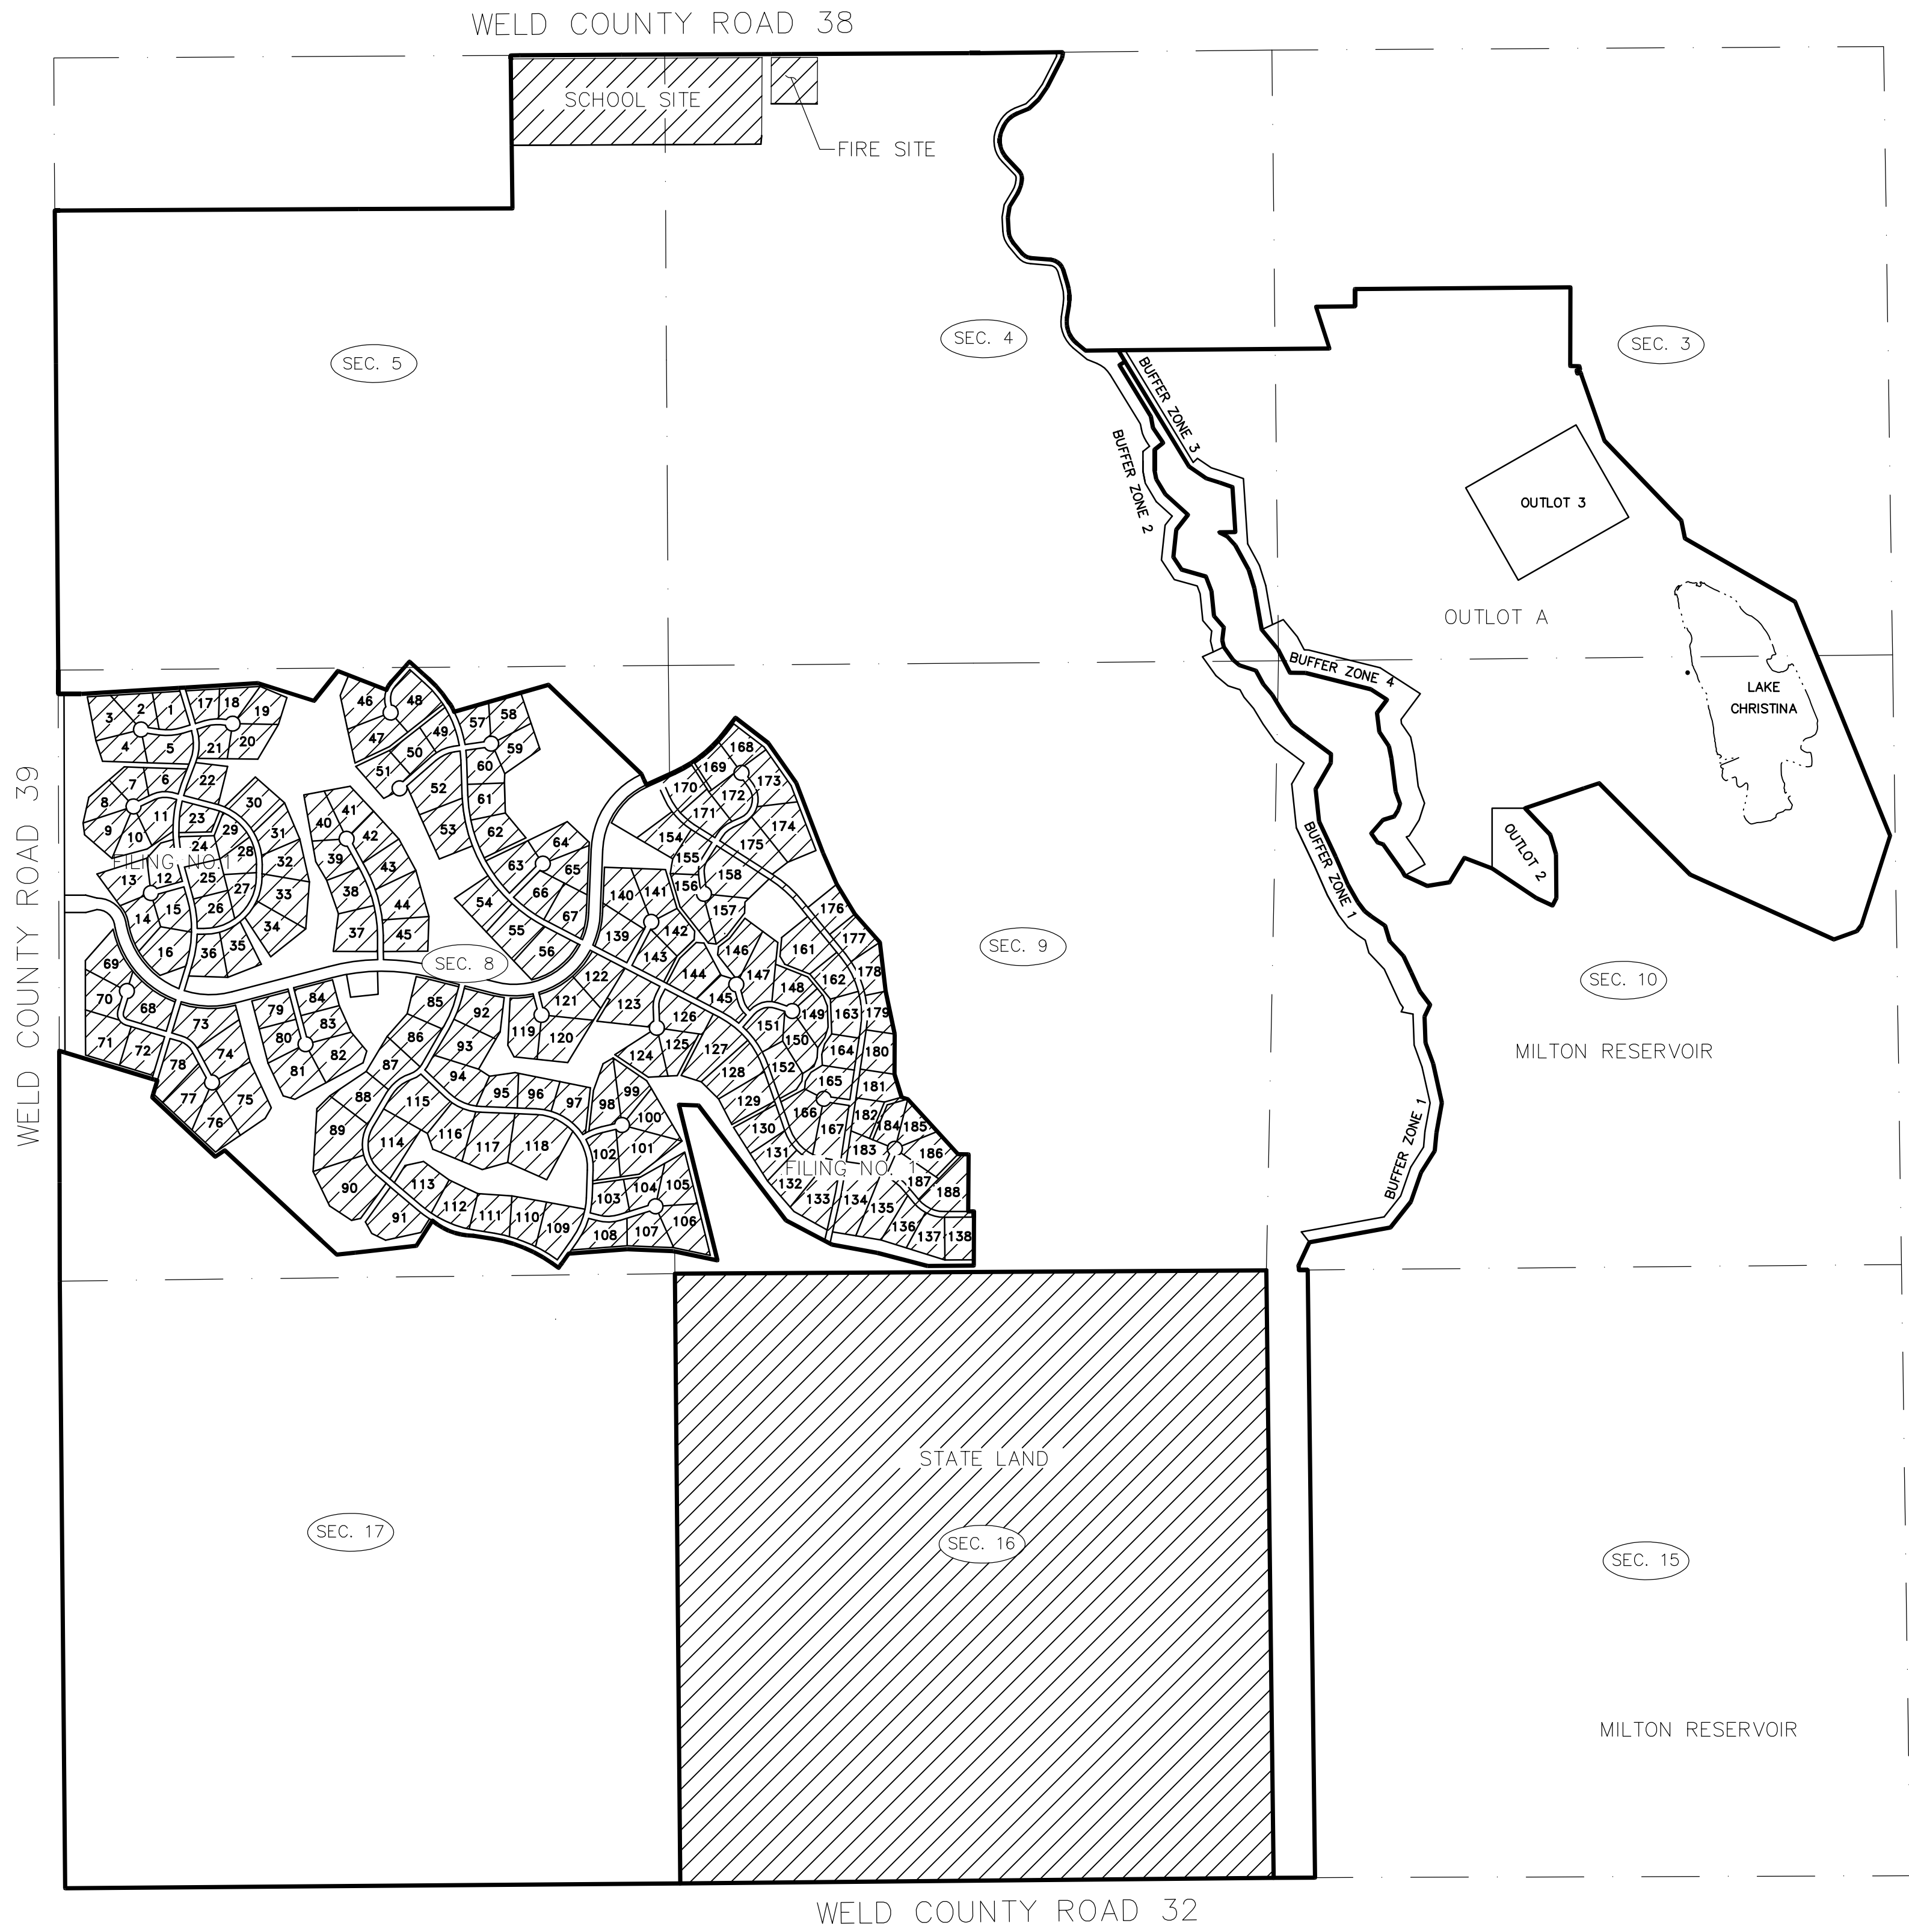


C:\DROPPBOX (TAMARACK)\TC139601 - PELICAN LAKE RANCH\4.0 - SURVEY\4.8 - 150827 NEW MD 1 AND 2 BOUNDARY MAPS\150801 BEEBE DRAW FARMS MD 1 IN 150827.DWG - PRINTED: 8/26/2016 12:37 PM

DISTRICT BOUNDARY MAP
BEEBE DRAW FARMS METROPPOLITAN DISTRICT NO. 1
SITUATE IN SECTIONS 4, 5, 8, 9, AND 16, TOWNSHIP 3 NORTH,
RANGE 65 WEST OF THE 6TH P.M., WELD COUNTY, COLORADO.

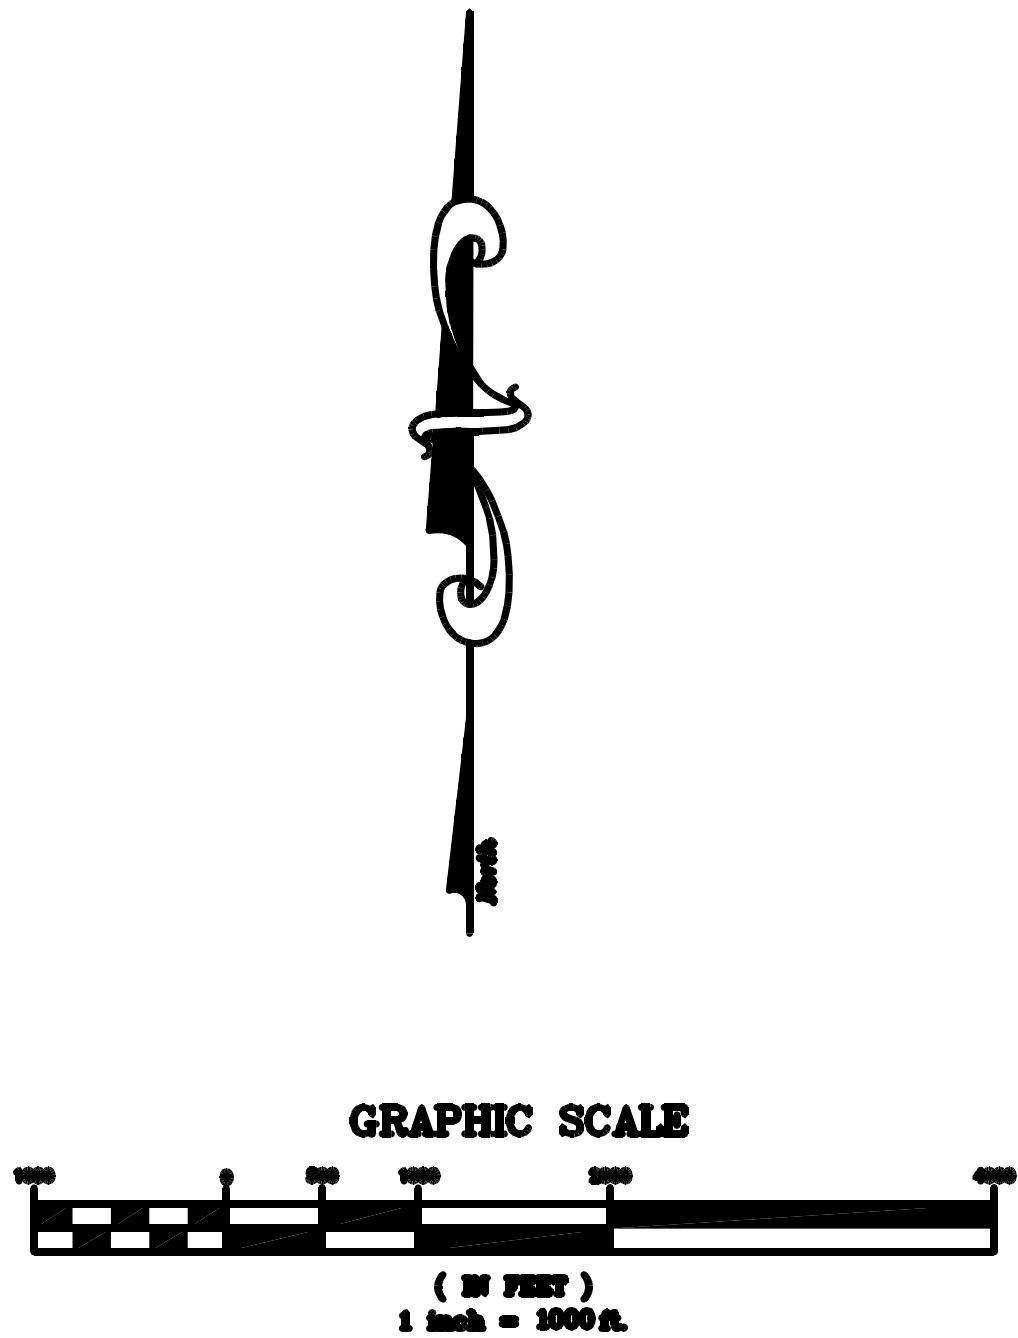

BEEBE DRAW FARMS METROPOLITAN DISTRICT NO. 1

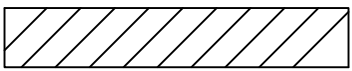

PROJECT NO.

TC120602

NO.	REVISIONS DESCRIPTION	DATE	BY
1		8/27/16	
2			
3			
4			
5			
6			



8840 W. COLFAX AVE.
LAKEWOOD, CO 80214
www.TamarackConsultingLLC.com

GIS Services | Land Surveying
Civil Engineering

BEEBE DRAW FARMS METRO. DIST.

DISTRICT BOUNDARY MAP

DISTRICT NO. 1

WELD COUNTY, COLORADO

DATE: 8/27/15
DESIGNED BY:
DRAWN BY: M. FRANK
CHECKED BY: M. FRANK
RECORD DRAWING DATE:

SHEET NO.

1