



DISTRICT BOUNDARY MAP
BEEBE DRAW FARMS METROPPOLITAN DISTRICT NO. 1
SITUATE IN SECTIONS 4, 5, 8, 9, AND 16, TOWNSHIP 3 NORTH,
RANGE 65 WEST OF THE 6TH P.M., WELD COUNTY, COLORADO.

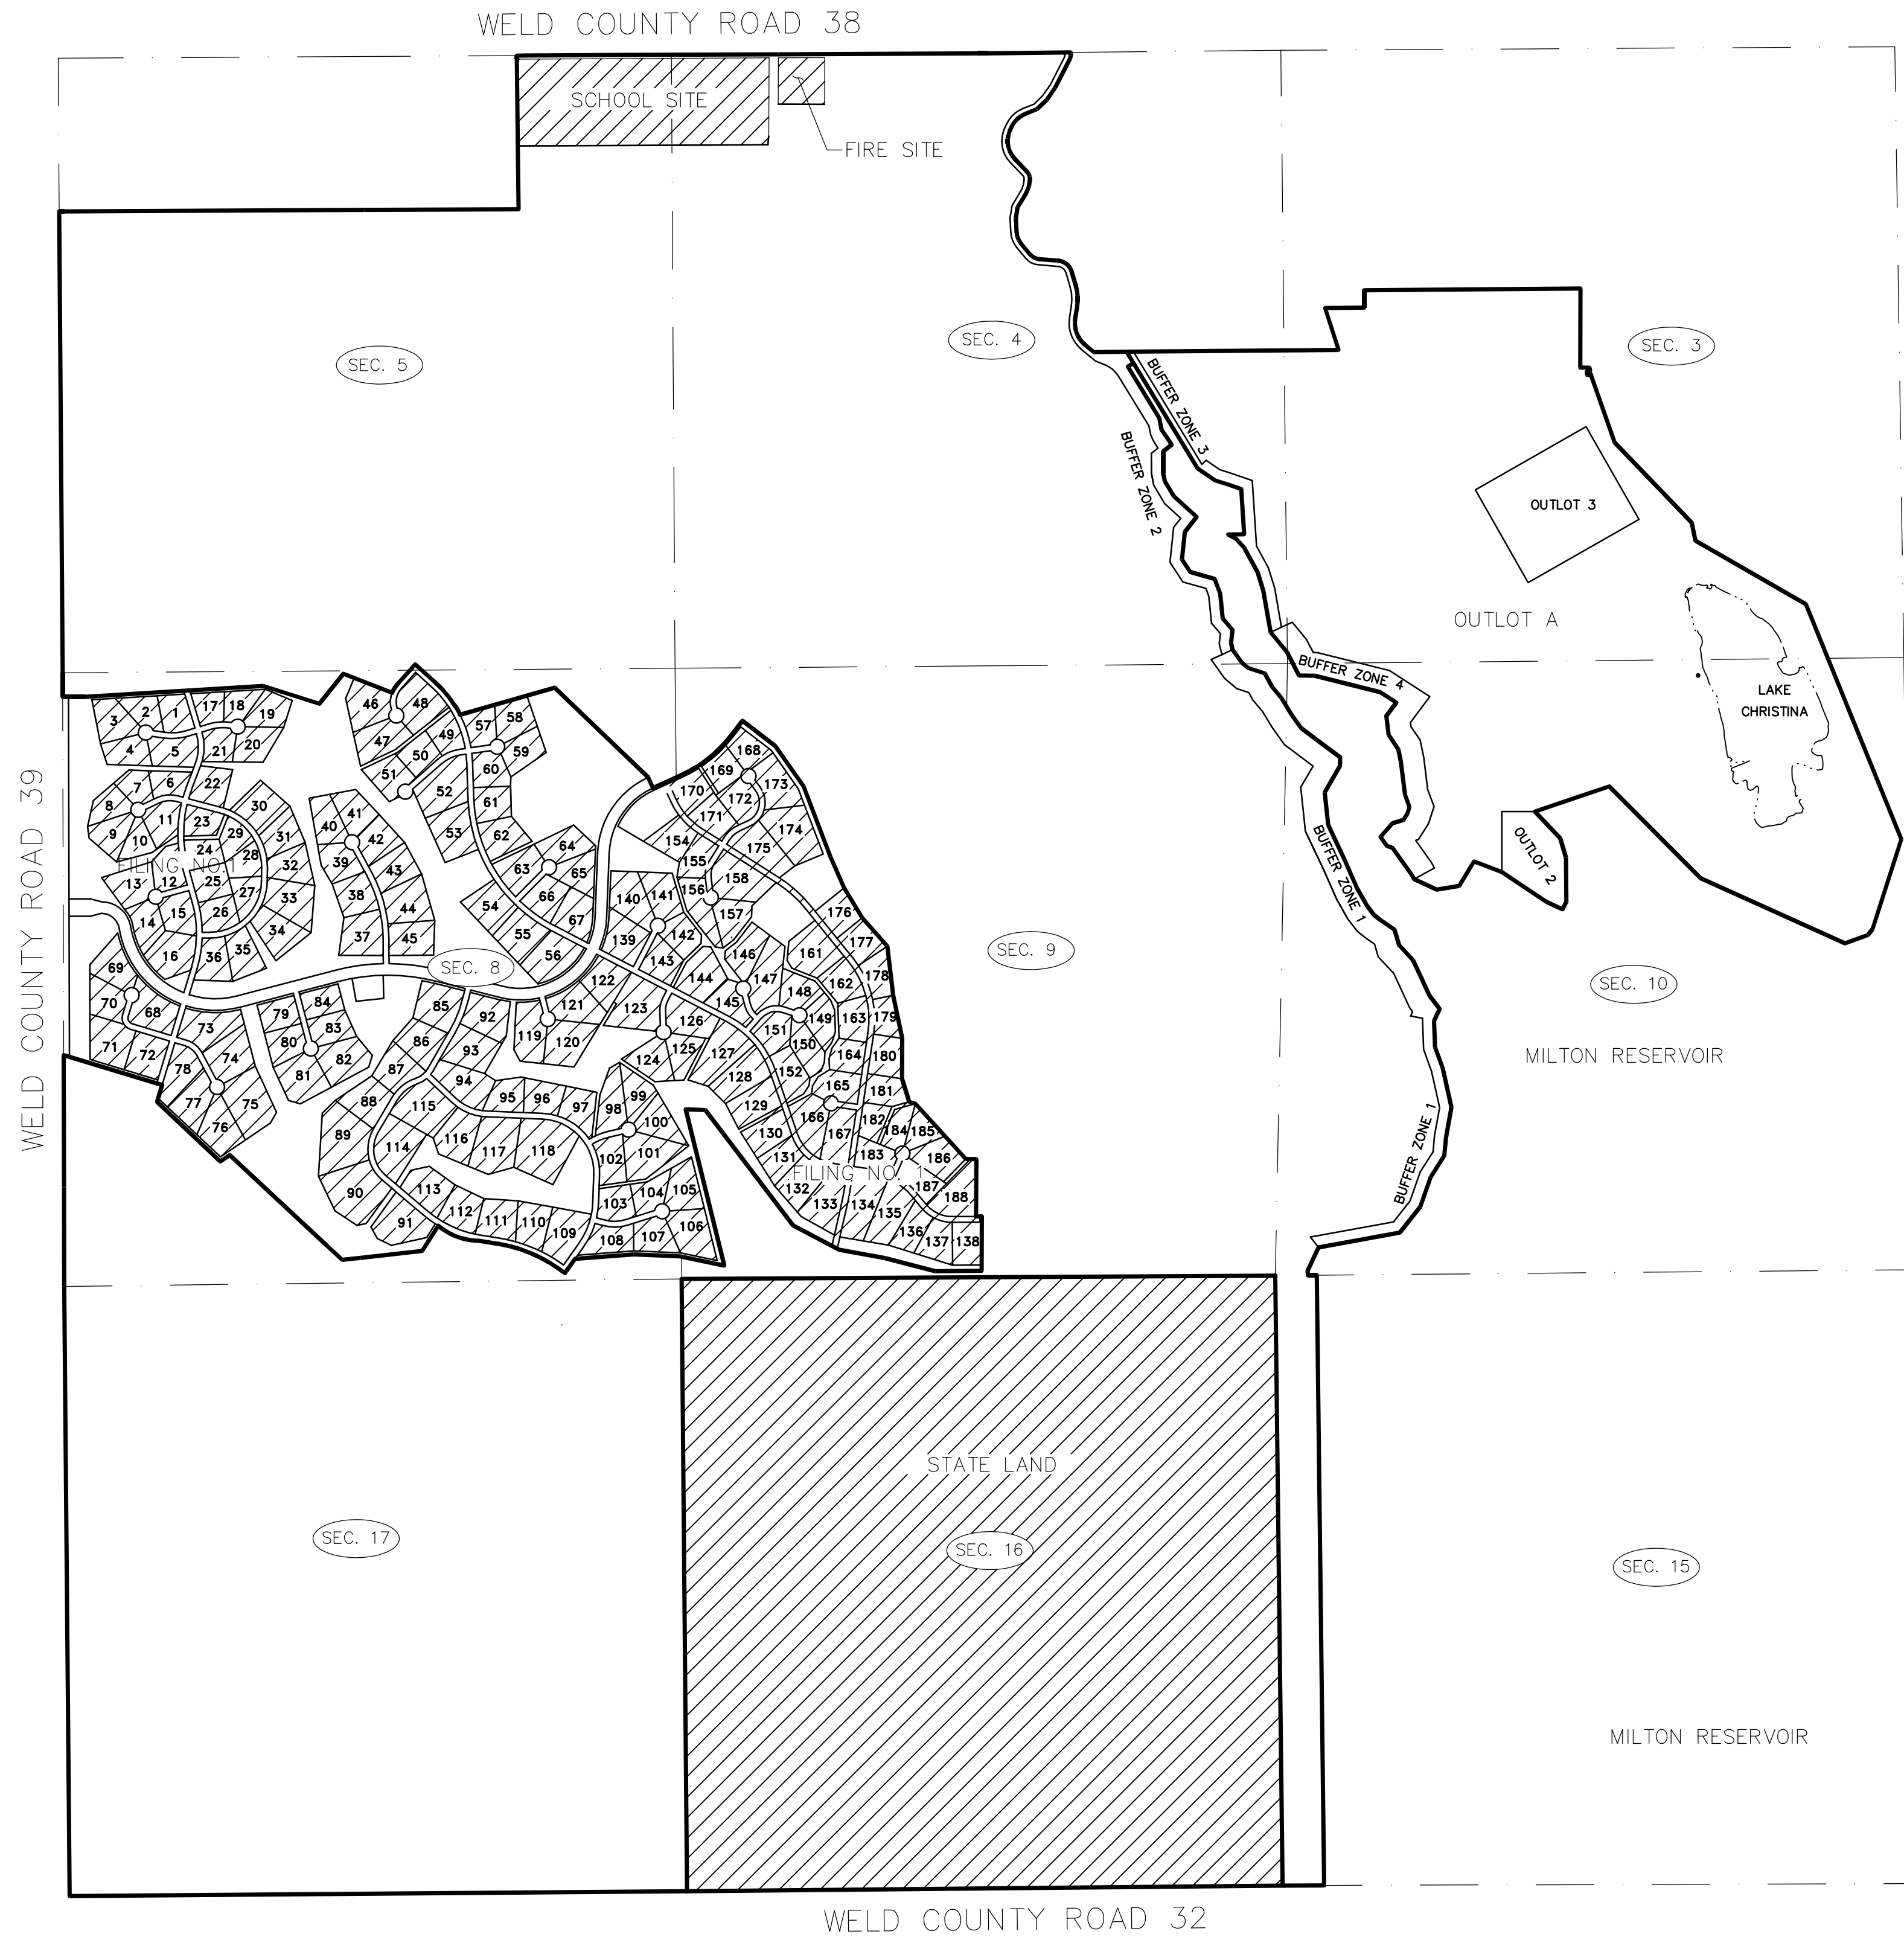

BEEBE DRAW FARMS METROPOLITAN DISTRICT NO. 1

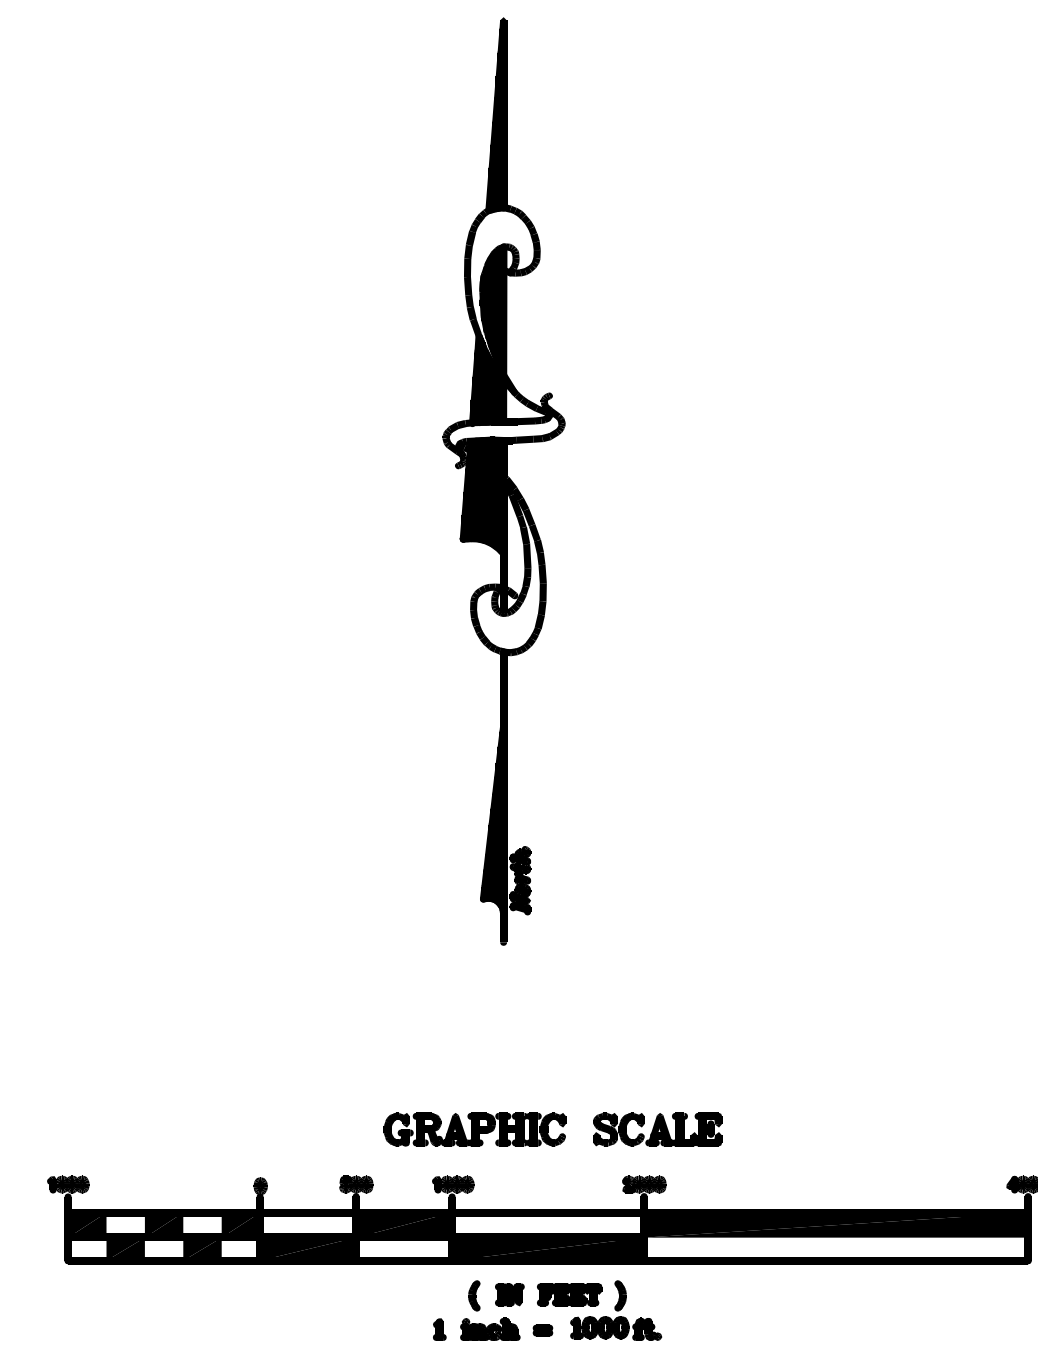

PROJECT NO.
TC120602

| NO. | DESCRIPTION | DATE | BY |
|-----|-------------|---------|----|
| 1 | | 8/27/16 | |
| 2 | | | |
| 3 | | | |
| 4 | | | |
| 5 | | | |
| 6 | | | |

TAMARACK
 CONSULTING LLC
 8840 W. COLFAX AVE.
 LAKEWOOD, CO 80214
 www.TamarackConsultingLLC.com
 GIS Services | Land Surveying
 Civil Engineering

BEEBE DRAW FARMS METRO. DIST.
DISTRICT BOUNDARY MAP
DISTRICT NO. 1
 WELD COUNTY, COLORADO

DATE: 8/27/15
 DESIGNED BY:
 DRAWN BY: M. FRANK
 CHECKED BY: M. FRANK
 RECORD DRAWING DATE:

SHEET NO.
1

C:\DROPPBOX (TAMARACK)\TC120602 - PELICAN LAKE RANCH\4.0 - SURVEY\4.8 - 150827_NEW.MD 1 AND 2 BOUNDARY MAPS\150801_BEEBE DRAW FARMS.MD 1 IN 150827.DWG - PRINTED: 8/26/2016 12:37 PM