



DISTRICT BOUNDARY MAP
BEEBE DRAW FARMS METROPOLITAN DISTRICT NO. 2
 SITUATE IN SECTIONS 3, 4, 5, 8, 9, 10, 15 AND 17, TOWNSHIP 3 NORTH,
 RANGE 65 WEST OF THE 6TH P.M., WELD COUNTY, COLORADO.

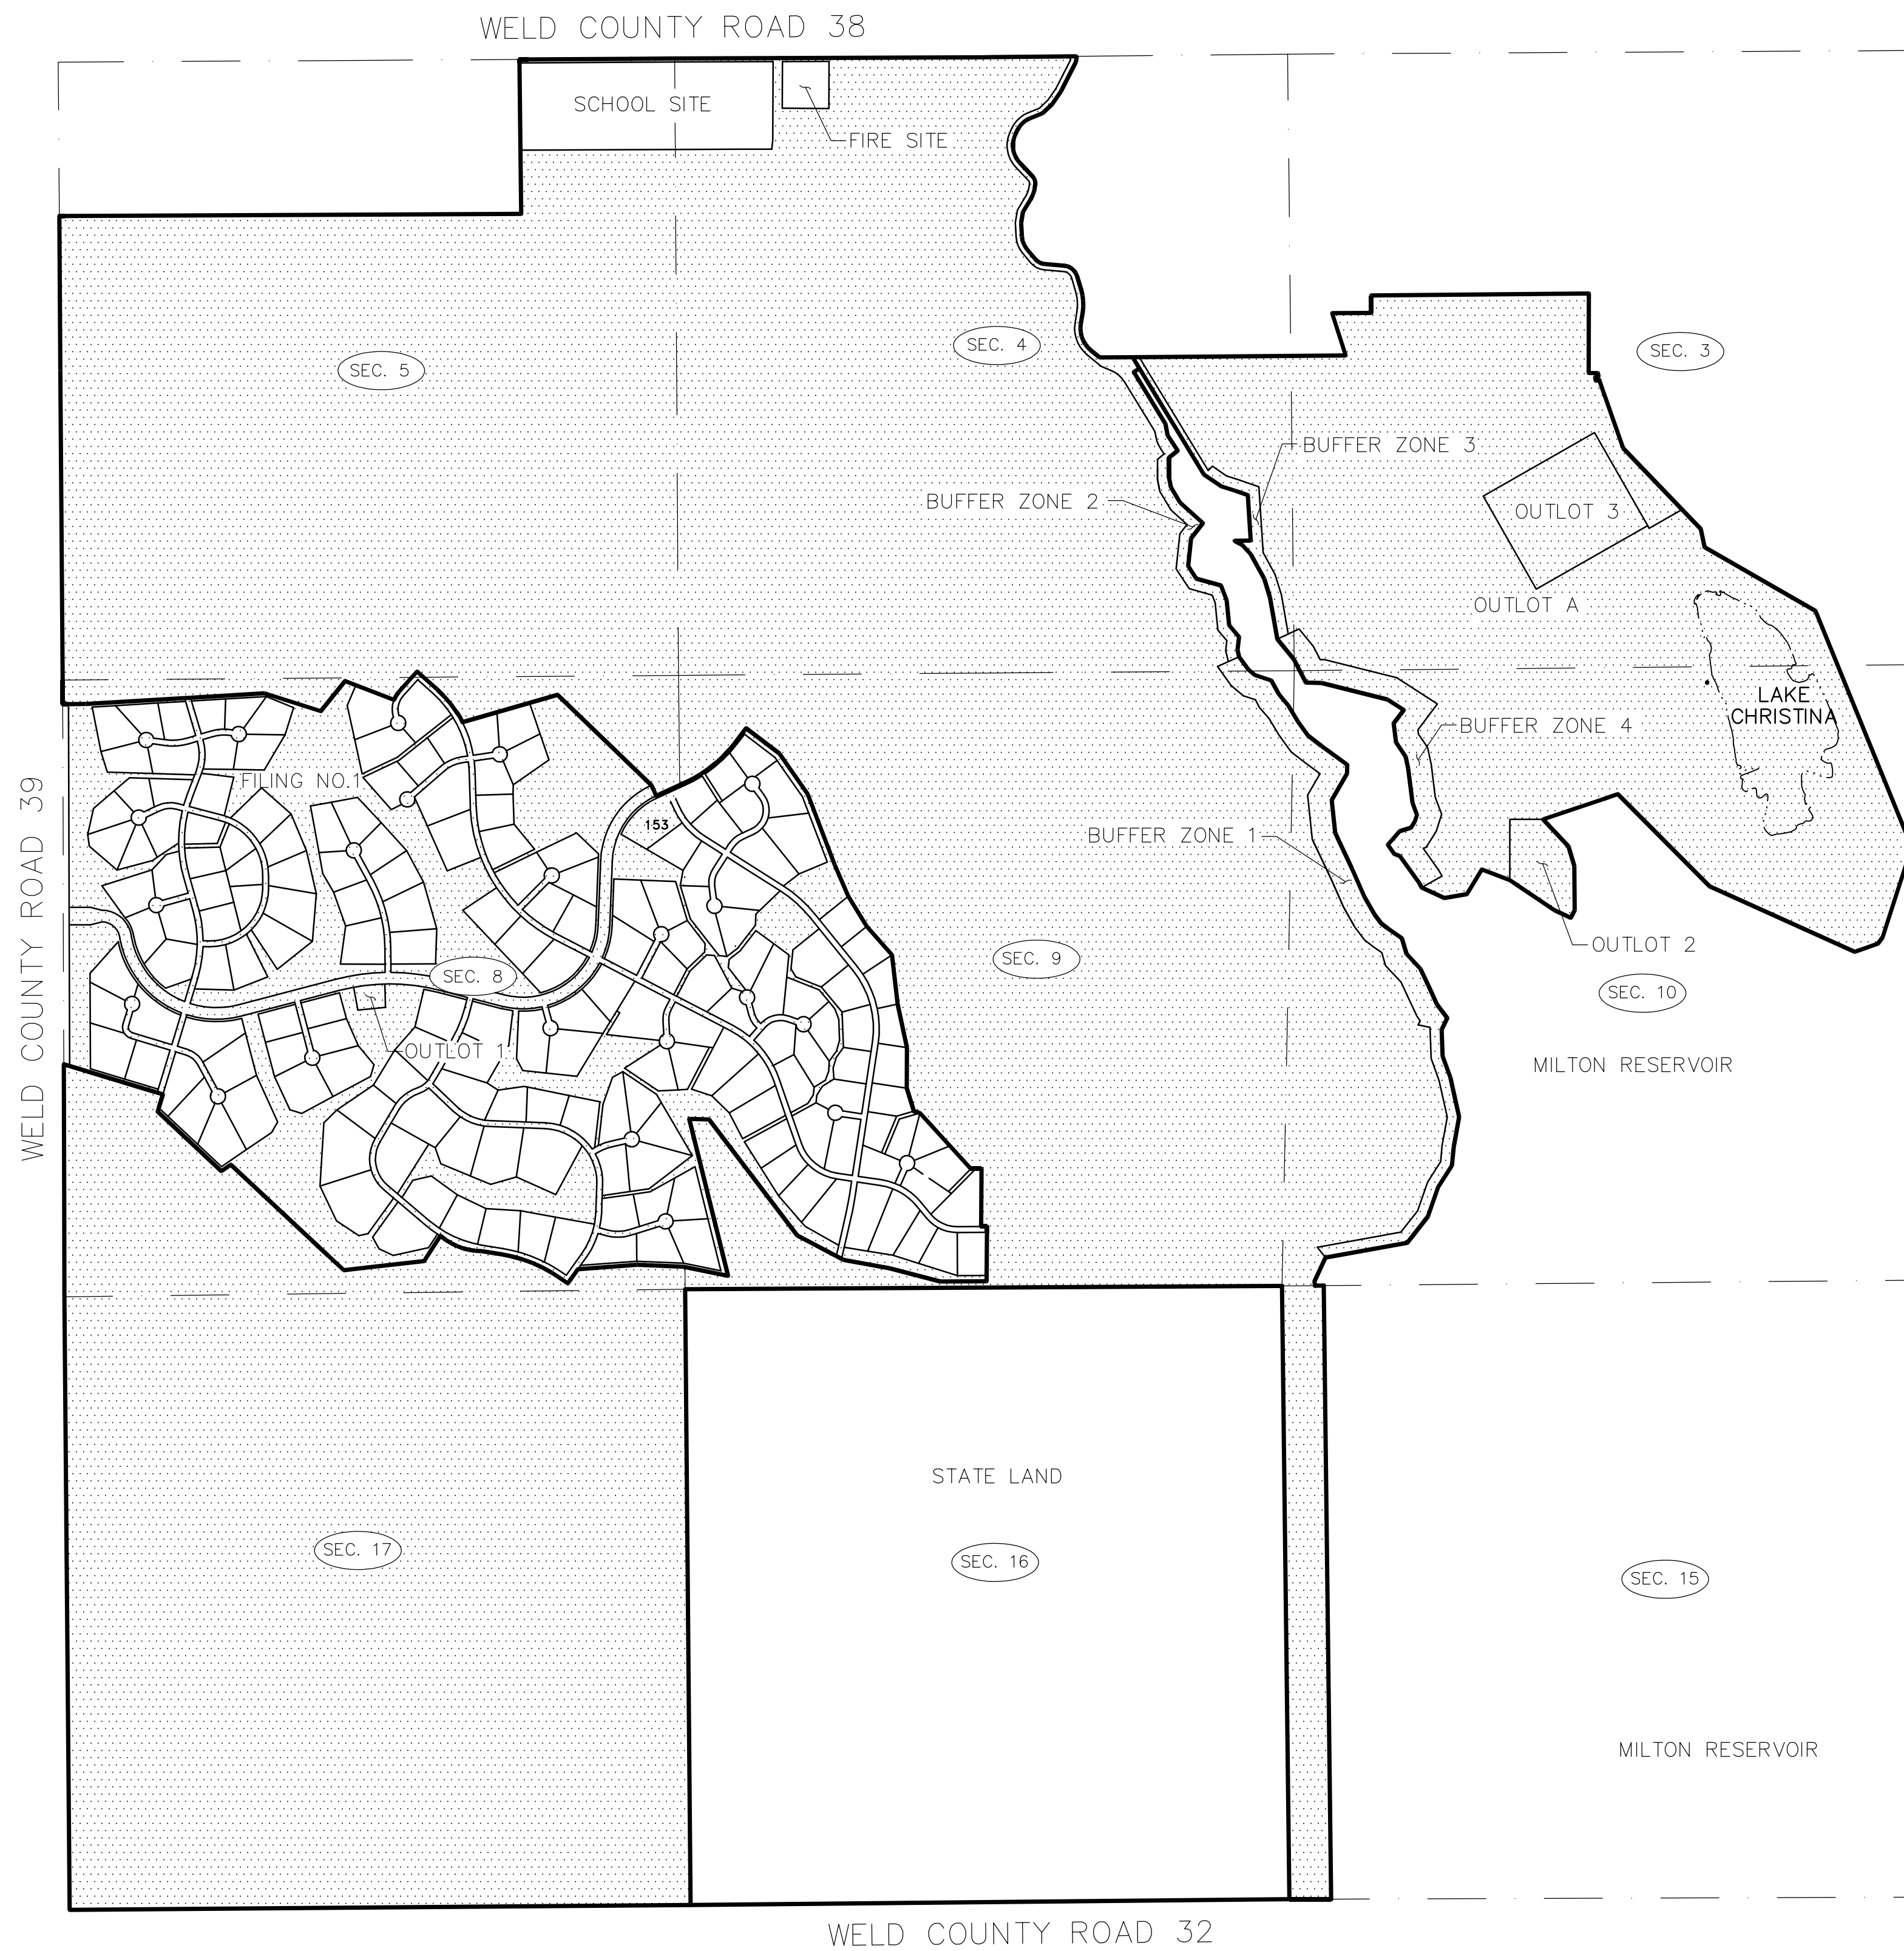

BEEBE DRAW FARMS METROPOLITAN DISTRICT NO. 2

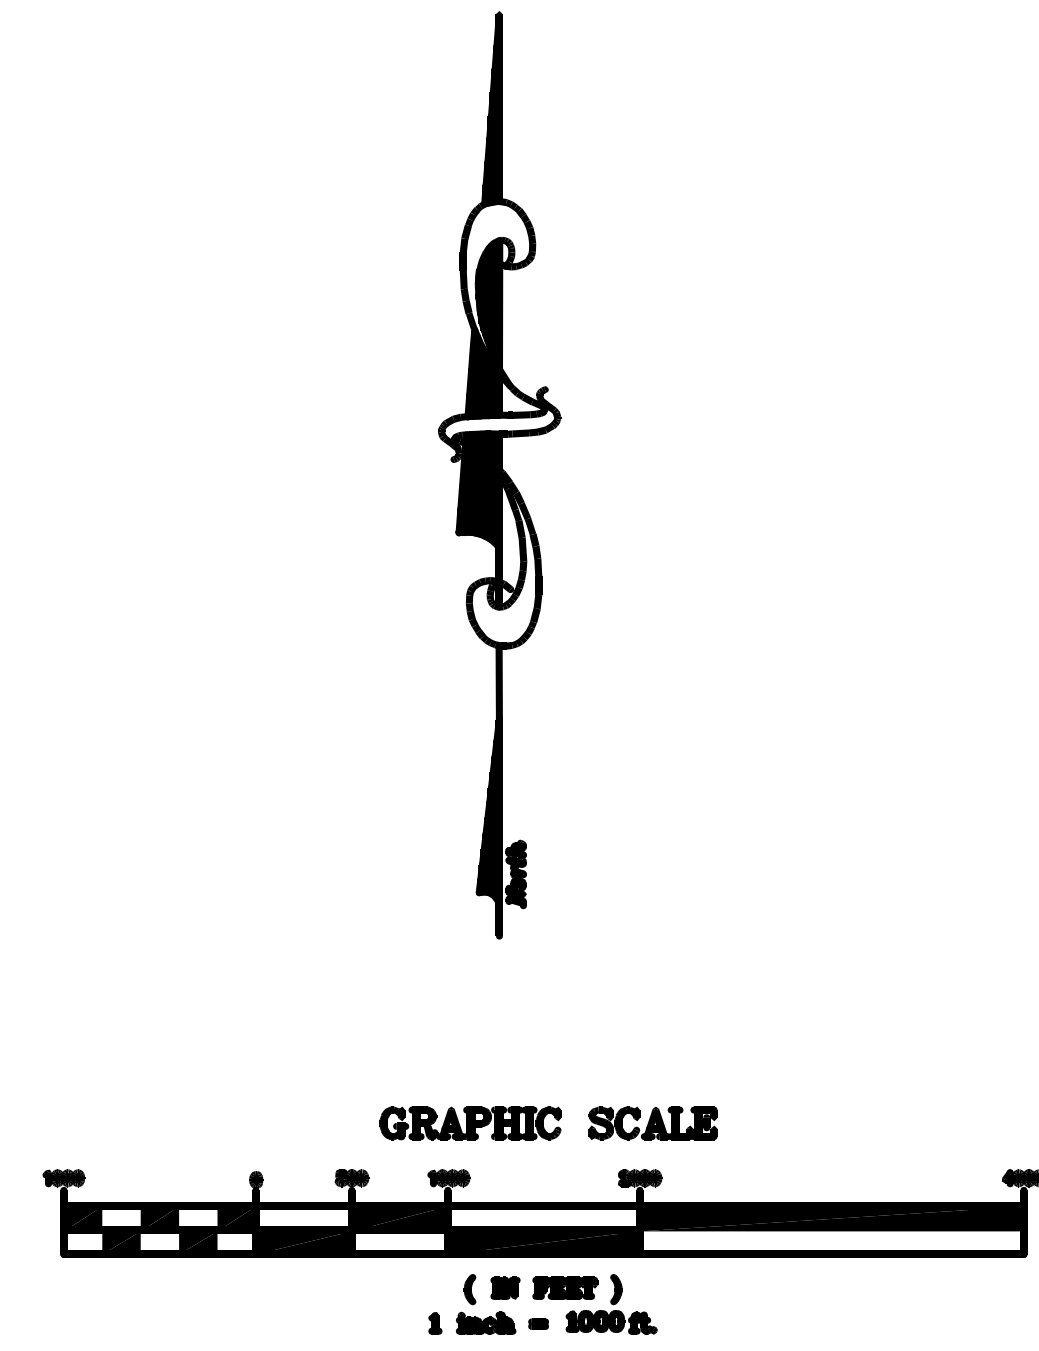

PROJECT NO.
TC120602

NO.	DESCRIPTION	DATE	BY
1		8/27/16	
2			
3			
4			
5			
6			

TAMARACK
 8840 W. COLFAX AVE.
 LAKEWOOD, CO 80214
 www.TamarackConsultingLLC.com
 GIS Services | Land Surveying
 Civil Engineering

BEEBE DRAW FARMS METRO. DIST.
 DISTRICT BOUNDARY MAP
 DISTRICT NO. 2
 WELD COUNTY, COLORADO

DATE: 8/27/15
 DESIGNED BY:
 DRAWN BY: M. FRANK
 CHECKED BY: M. FRANK
 RECORD DRAWING DATE:

C:\DROPPROX (TAMARACK)\TC120601 - PELICAN LAKE RANCHO\4.0 - SURVEY\4.8 - 150827 NEW MD 1 AND 2 BOUNDARY MAPS\150801 BEEBE DRAW FARMS MD 2 EX 160827.DWG - PRINTED: 8/26/2016 12:44 PM